



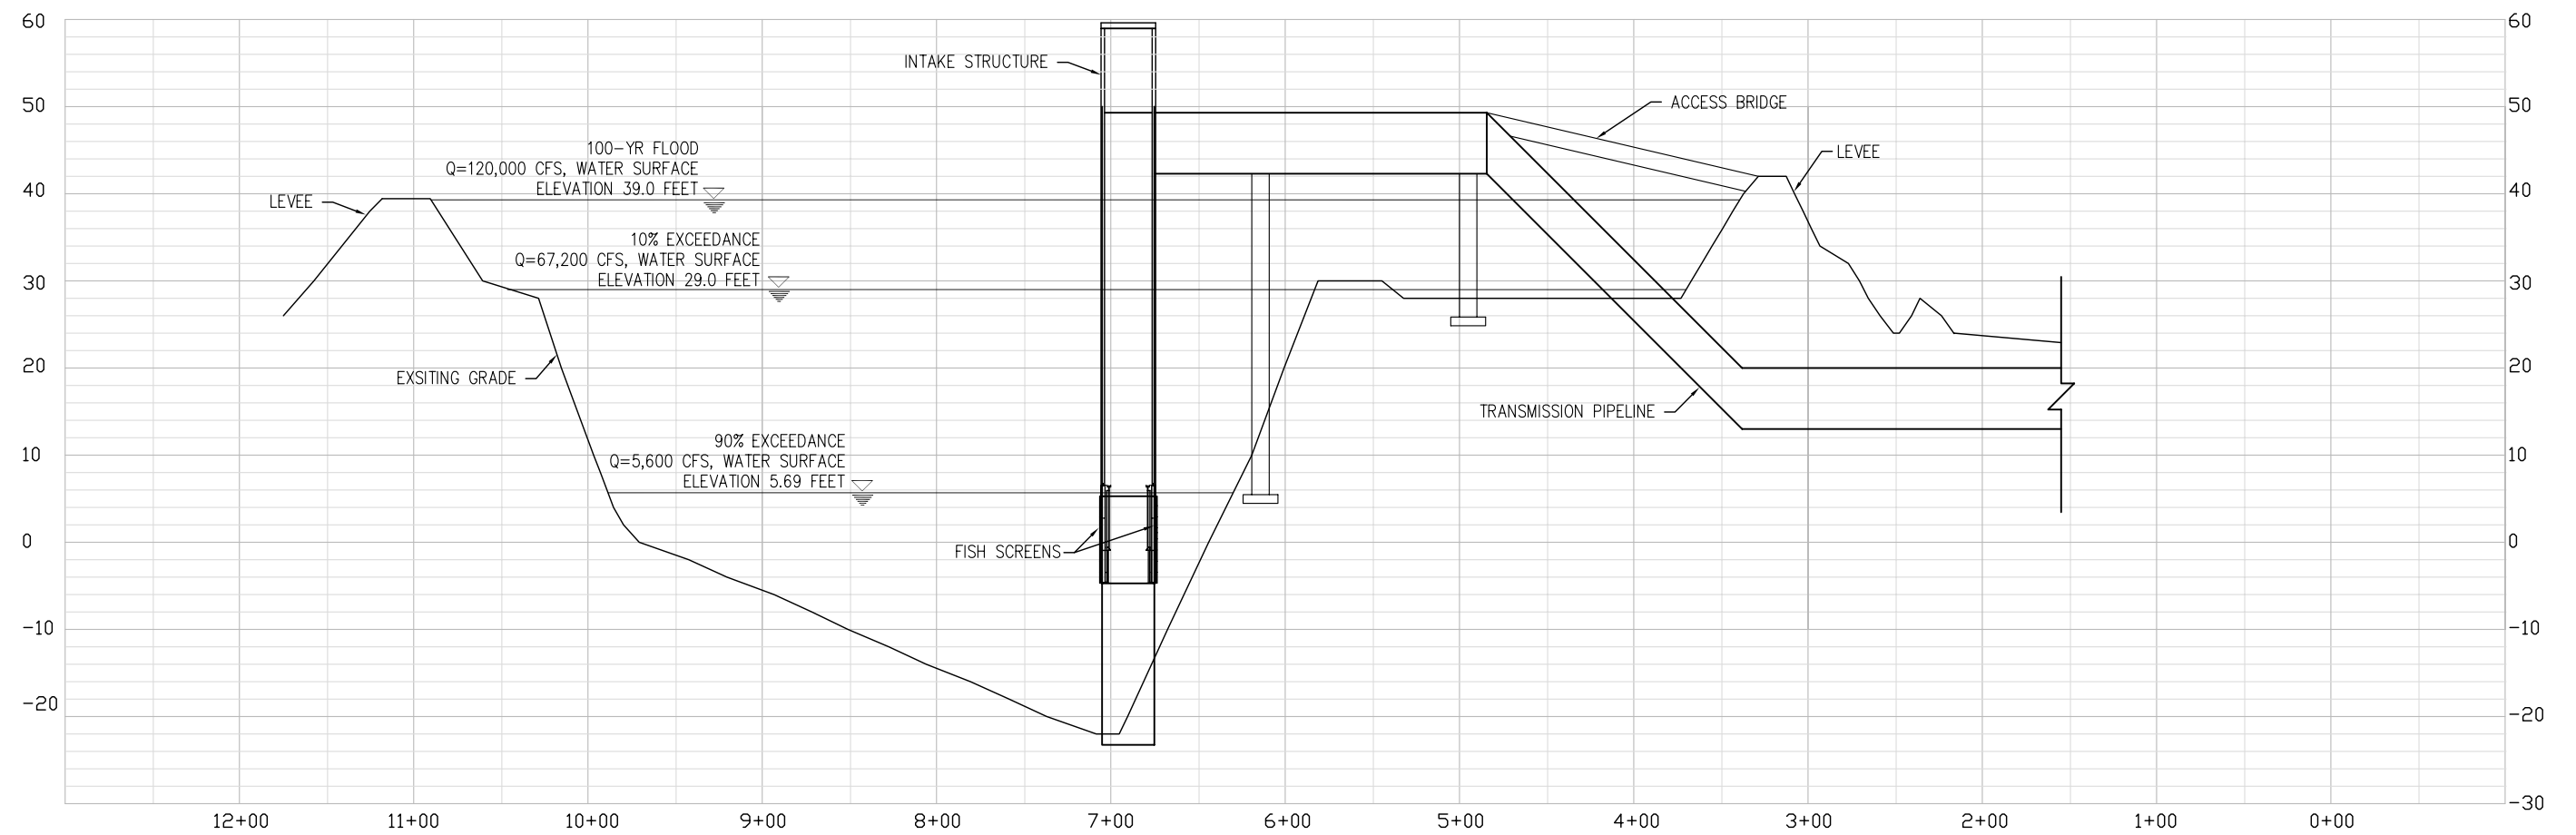

Appendix C, Attachment B

Intake Conceptual Plans and Sections

May 2004

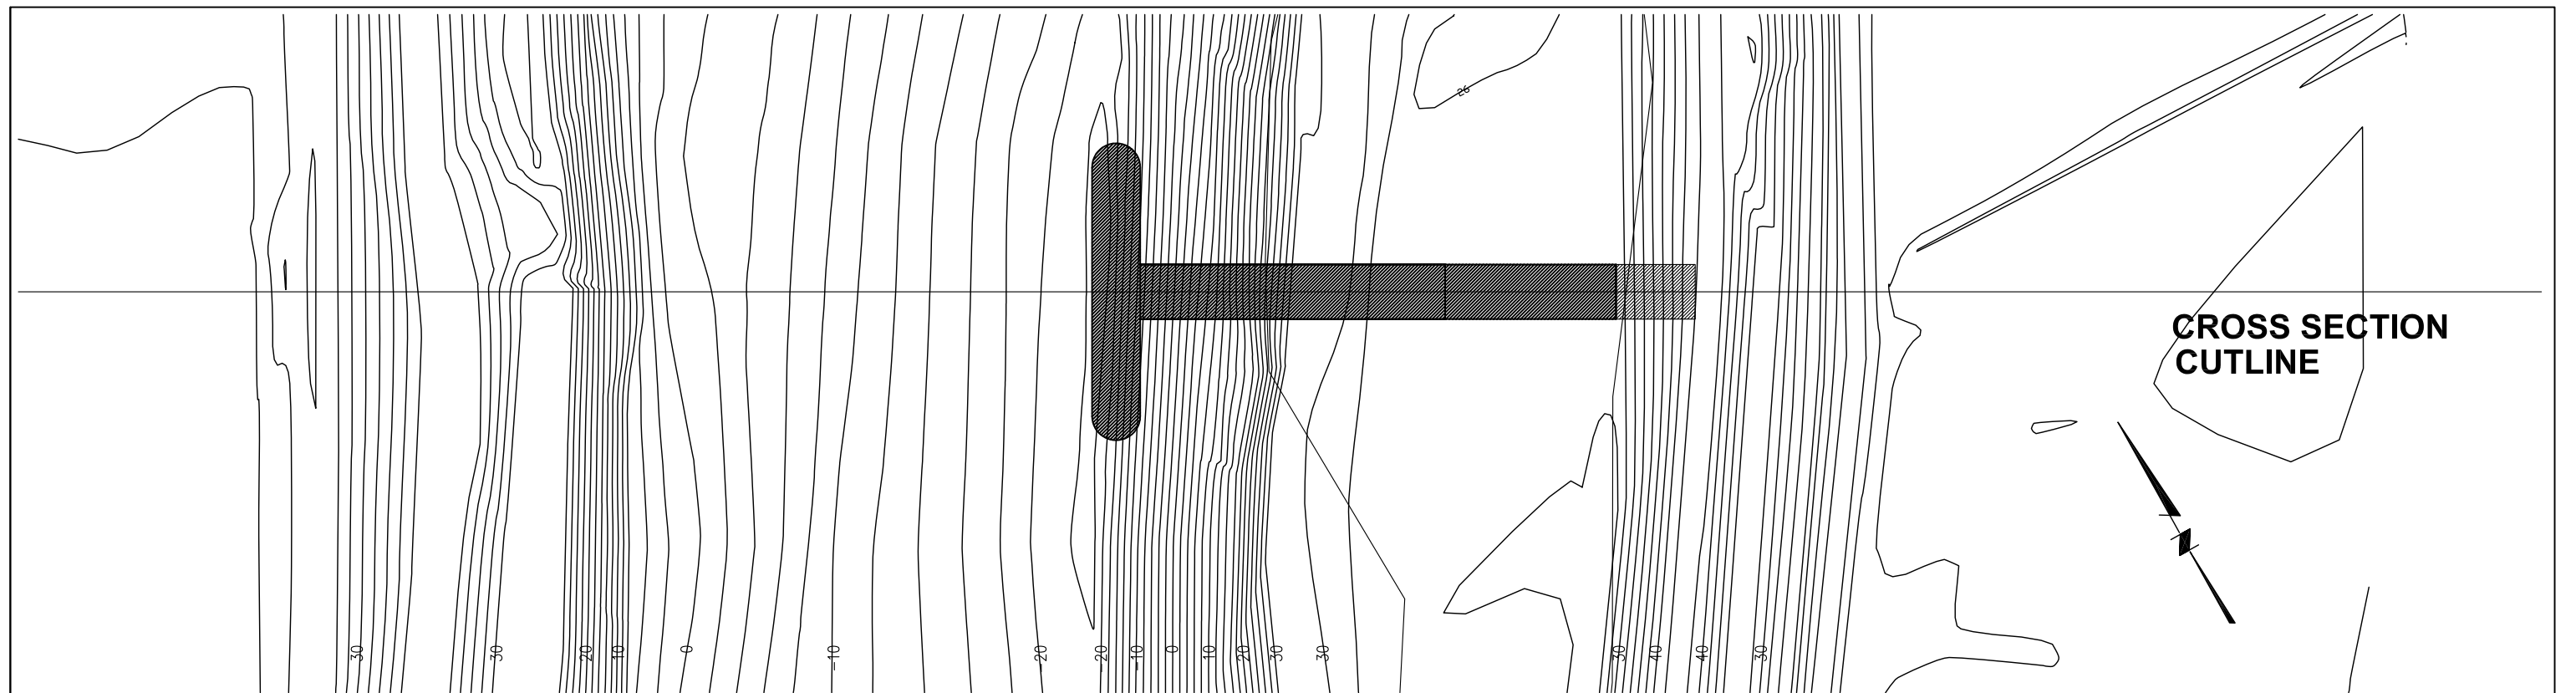



PLAN
SCALE: 1"=100'
PROFILE
HORIZONTAL SCALE: 1"=100'
VERTICAL SCALE: 1"=20'



SACRAMENTO RIVER WATER
RELIABILITY STUDY



Sacramento,
California

FIGURE C-B1
COMBINED INTAKE AT ELVERTA ROAD (RM 74.6)
CONCEPTUAL PLAN AND SECTION

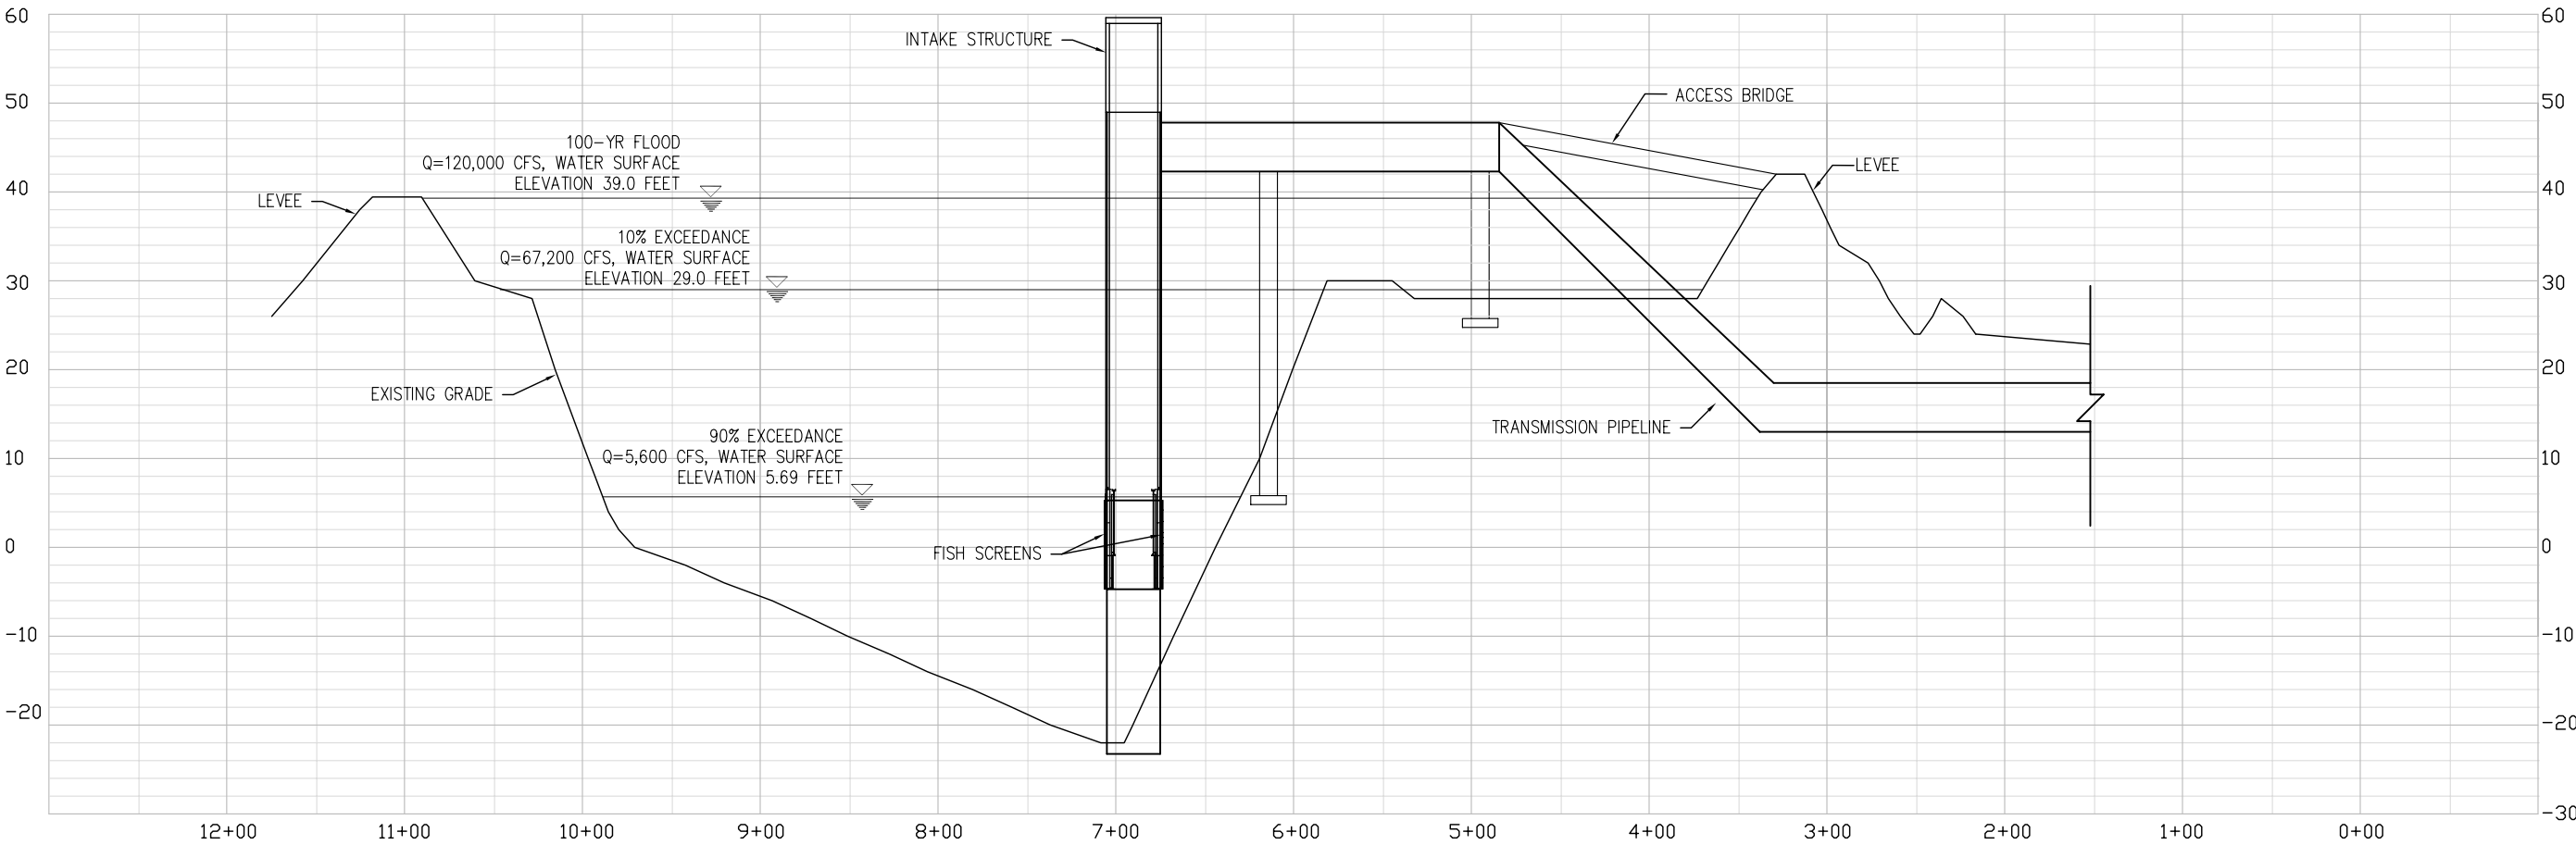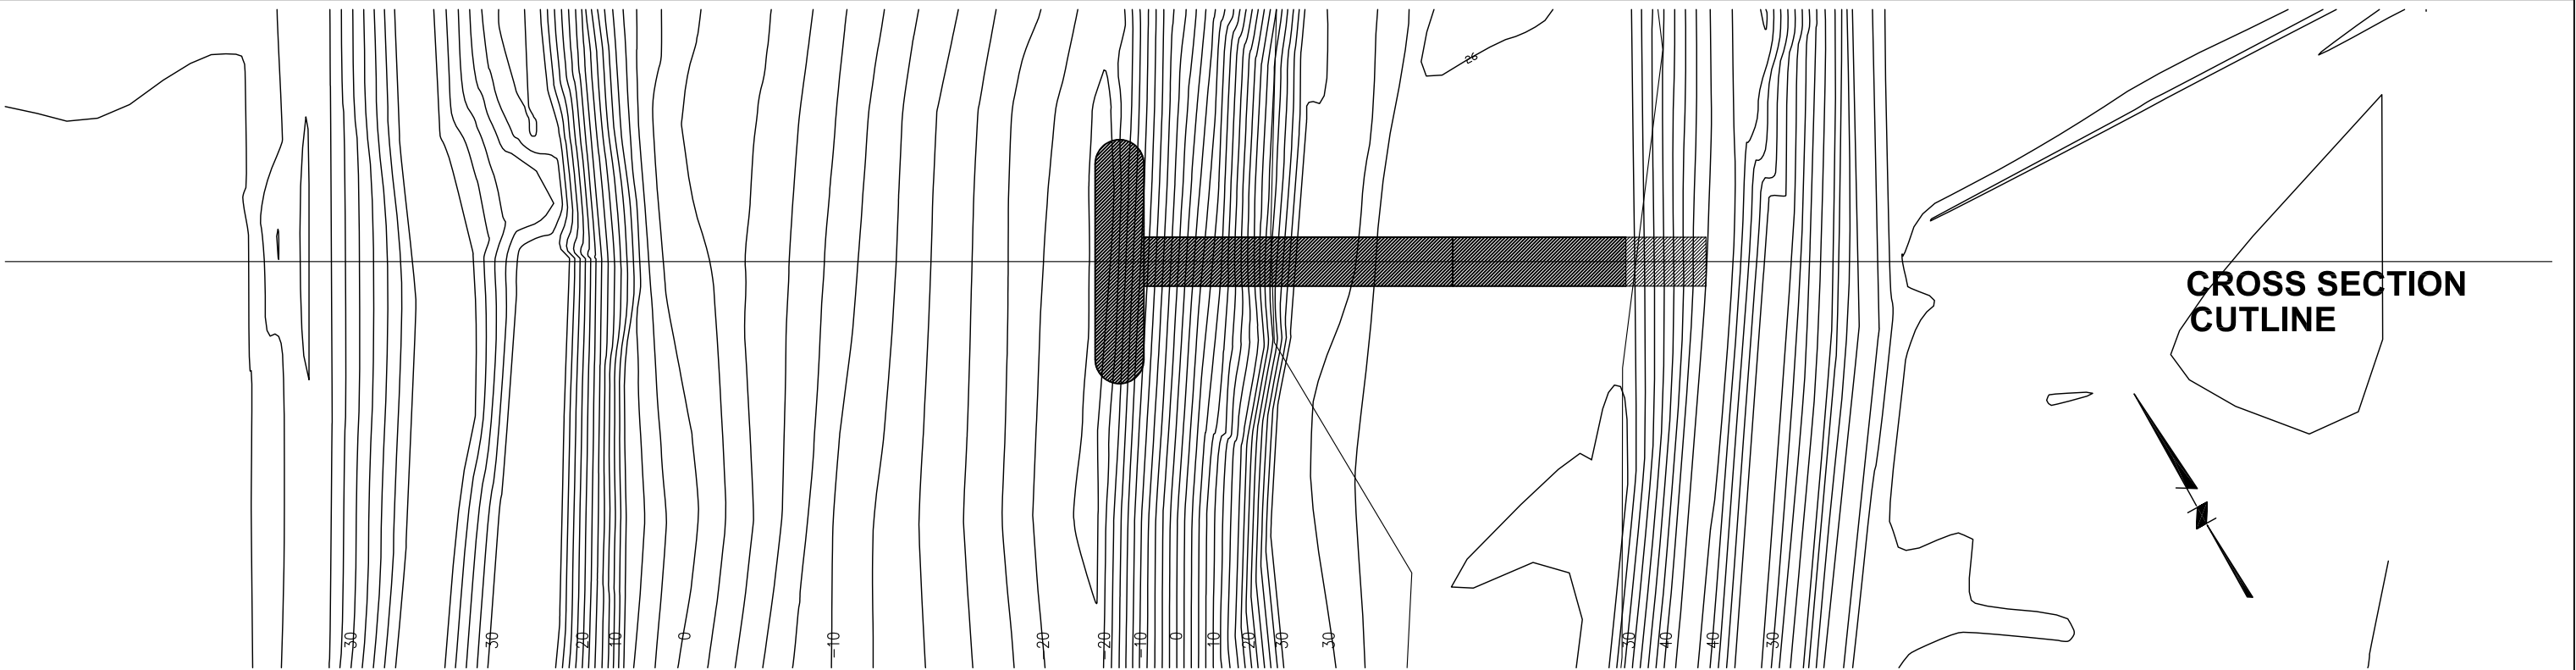

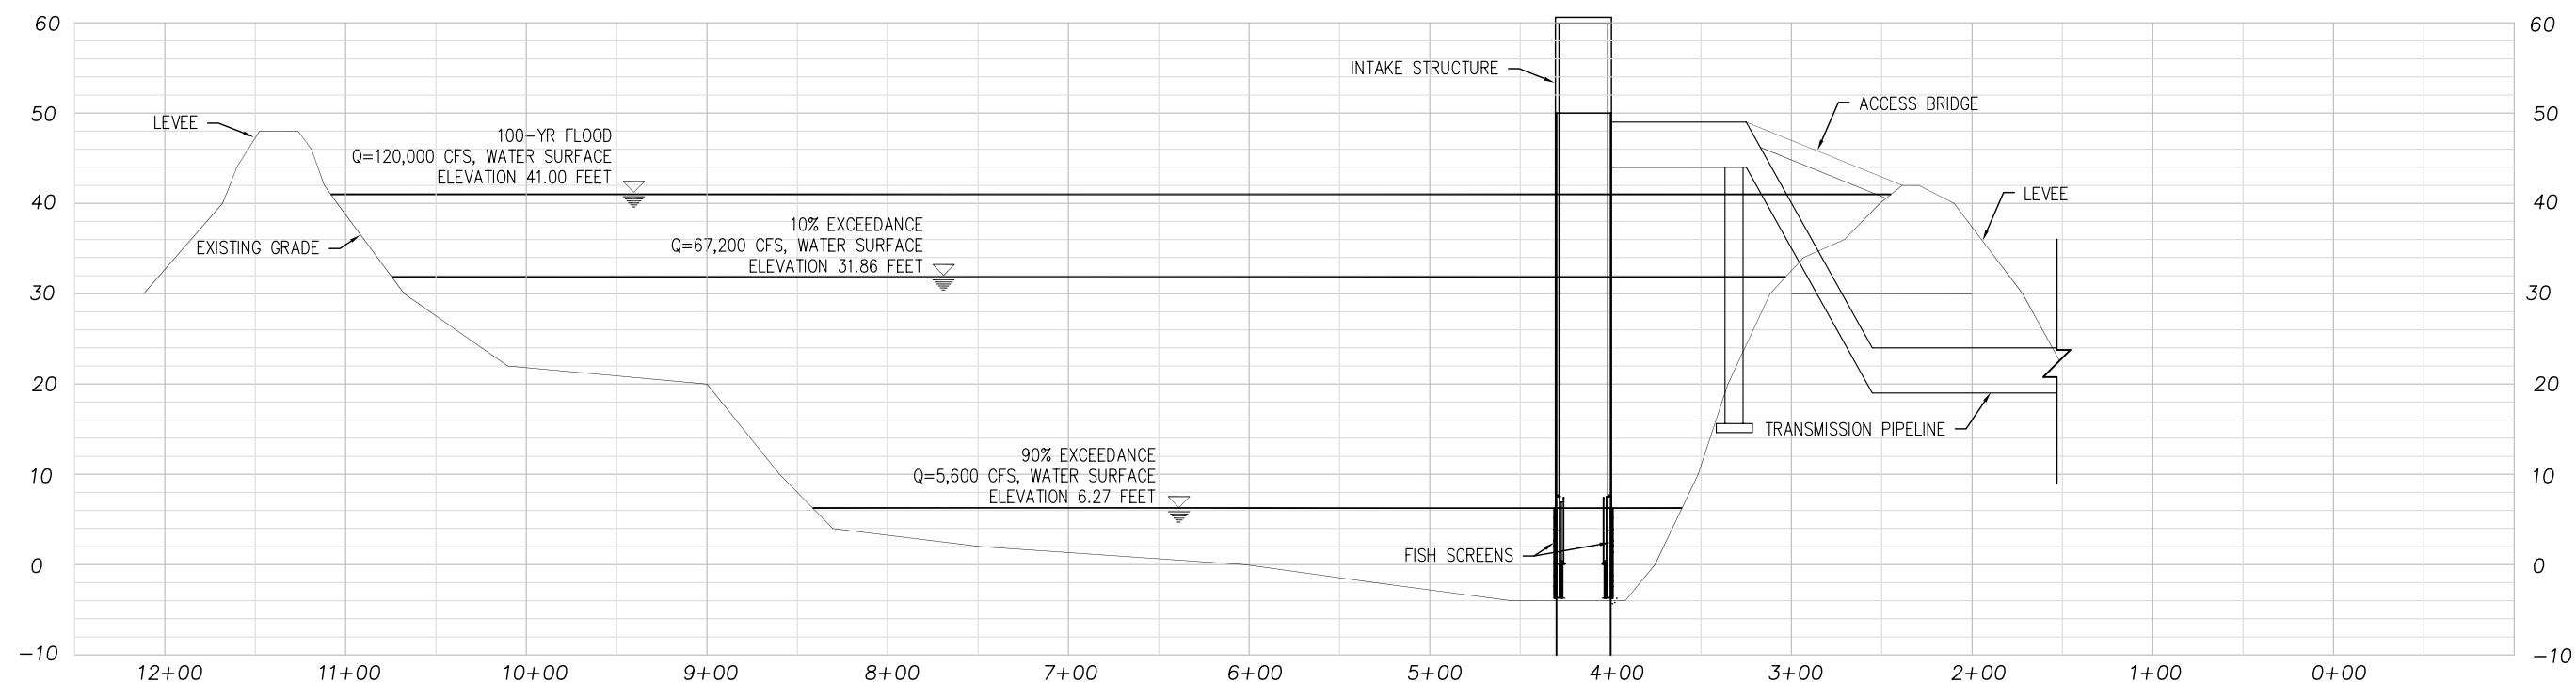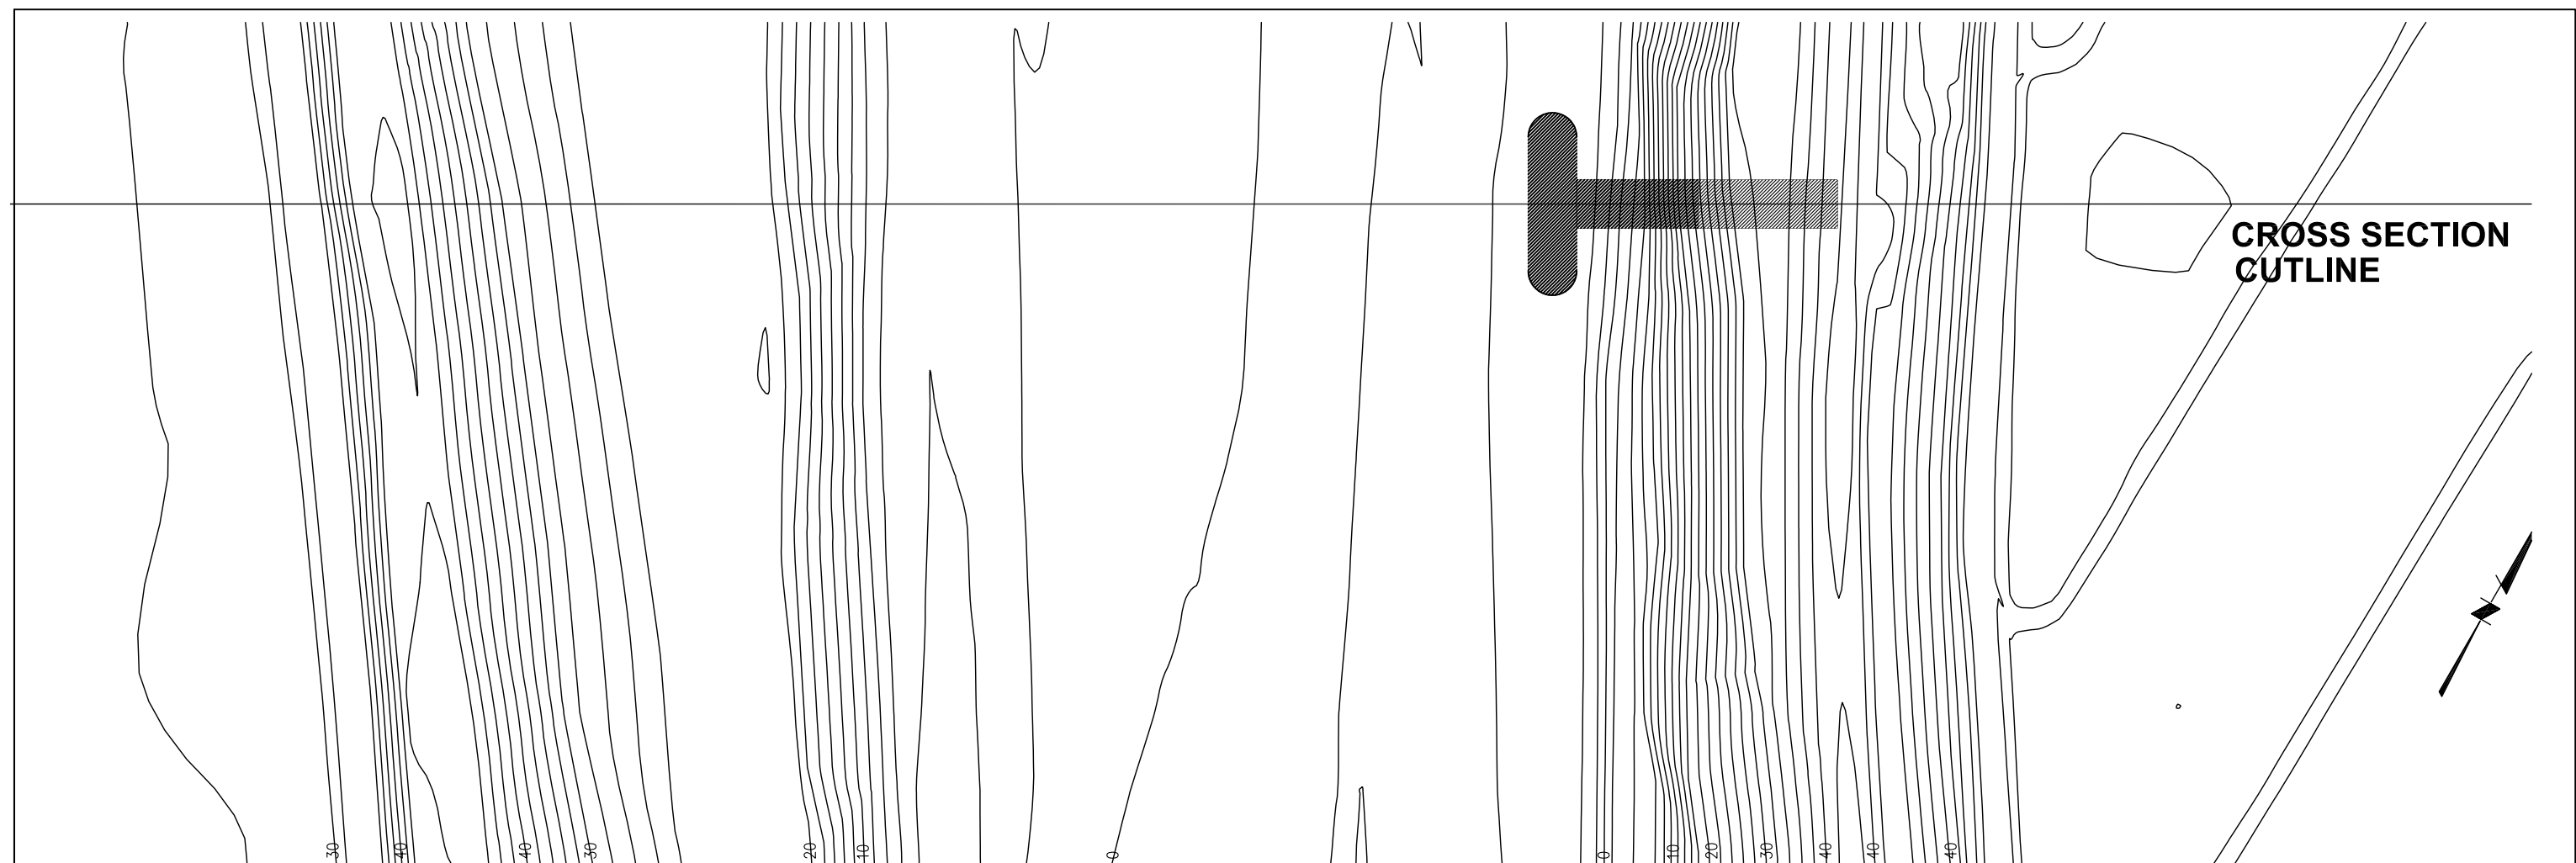

PLAN
SCALE: 1"=100'
PROFILE
HORIZONTAL SCALE: 1"=100'
VERTICAL SCALE: 1"=20'

SACRAMENTO RIVER WATER
RELIABILITY STUDY



MWH
MONTGOMERY WATSON HARZA

Sacramento,
California

FIGURE C-B3
INTAKE AT SANKEY ROAD (RM 79.0)
CONCEPTUAL PLAN AND SECTION

